

**GREAT NECK  
LIBRARY**


MAIN BUILDING  
Alterations &  
Renovations

159 Bayview Ave • Great Neck • NY 11023



kaeyer, garment & davidson architects, pc  
285 main street mount kisco, new york 10549  
p: 914.666.5900 f: 914.666.0051 kgdarchitects.com

SCHEMATIC DESIGN

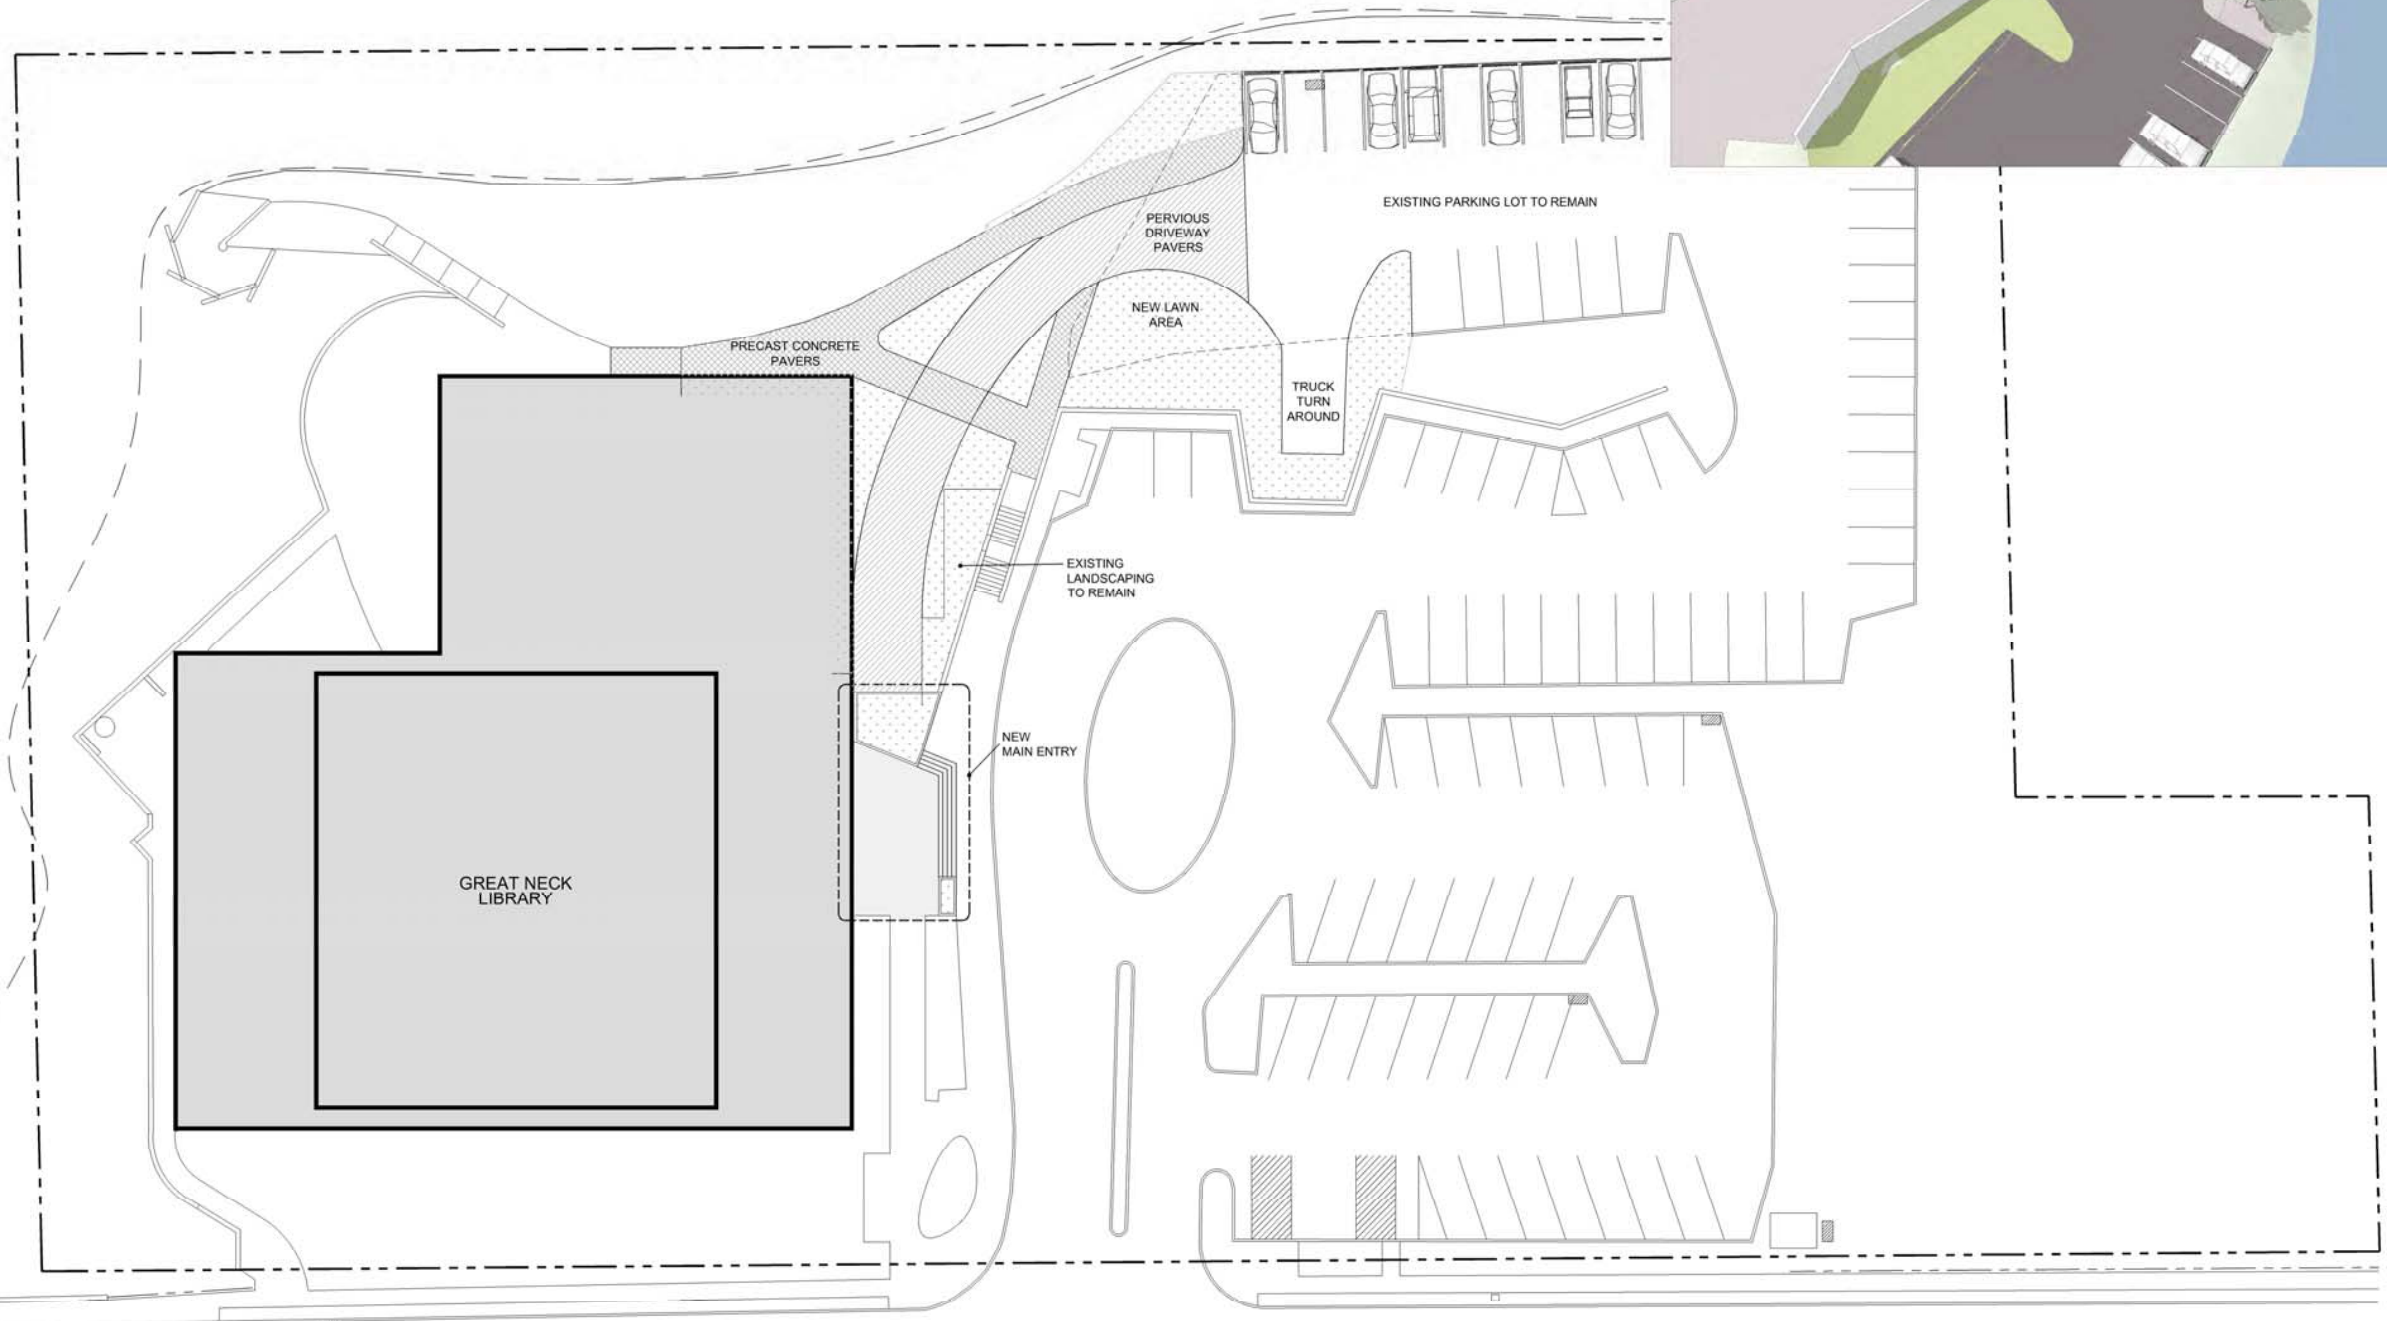

BAYVIEW AVENUE

1 SITE PLAN  
SCALE: 1/16" = 1'-0"



NOTE: ALL DESIGN, DIMENSIONS AND PLANS INDICATED OR REFERENCED IN THIS DRAWING ARE CONTROLLED BY THE PROPERTY OF KAeyer, GARMENT & DAVIDSON ARCHITECTS, P.C. (KGD&D) AND MUST BE USED IN ACCORDANCE WITH THE TERMS OF THE AGREEMENT WITH THE CLIENT. ANY REVISIONS, ALTERATIONS OR ADDITIONS TO THIS DRAWING MUST BE APPROVED BY KGD&D IN WRITING. NO PART OF THIS DRAWING IS TO BE REPRODUCED OR TRANSMITTED IN ANY FORM OR BY ANY MEANS, ELECTRONIC OR MECHANICAL, WITHOUT THE WRITTEN PERMISSION OF KGD&D.

DESIGN: KAeyer, GARMENT & DAVIDSON ARCHITECTS, P.C. (KGD&D) ARCHITECTS  
DATE: 1/15/14  
SCALE: 1/16" = 1'-0"  
DRAWN BY: [Name]  
CHECKED BY: [Name]

Professional Seal

1	1/24/14	SCHEMATIC DESIGN
No.	Date	Issue

**SITE PLAN**

Job No.	2012-1086	Sheet No.	<b>A0.1</b>
Date	1/15/14		
Scale	1/16" = 1'-0"		
Drawn/Checked			